


A Stellar Hangout
Div.: 3 & 4 – LeBaron Hall
Competition – Auditorium 1210
Storage and Assembly: Mackay 001
Changing Rooms: (M) Restrooms 1026; (F) Restrooms 1024

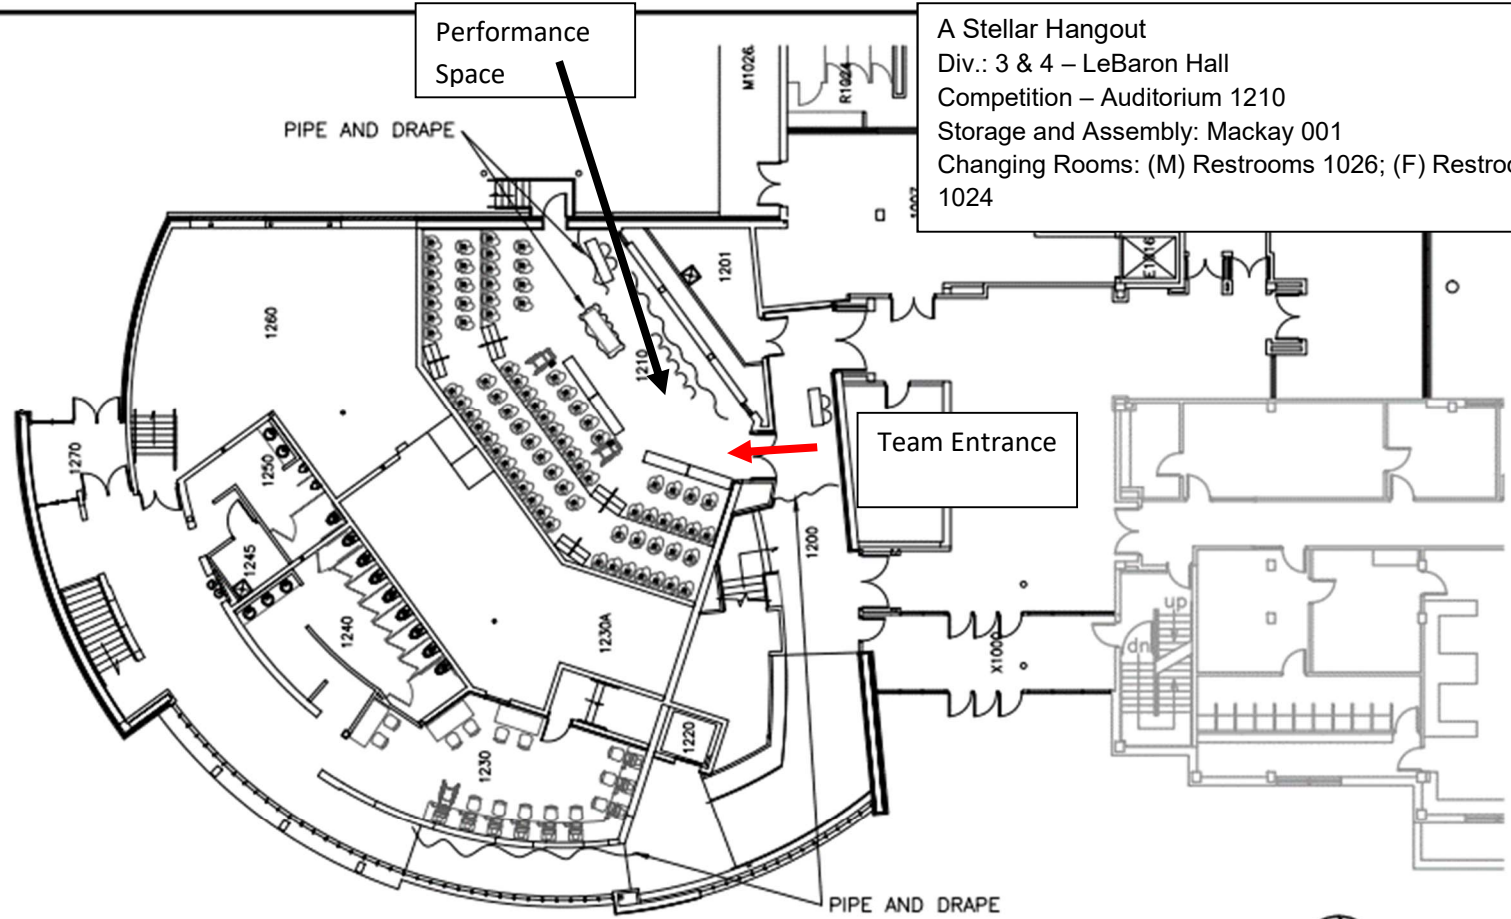

PROBLEM5: A STELLAR HANGOUT
DIVISIONS 3/4

LEBARON HALL
2018 ODYSSEY OF THE MIND WORLD FINALS
IOWA STATE UNIVERSITY
AMES, IOWA
SCALE 1"=16'

FIRST FLOOR PLAN